


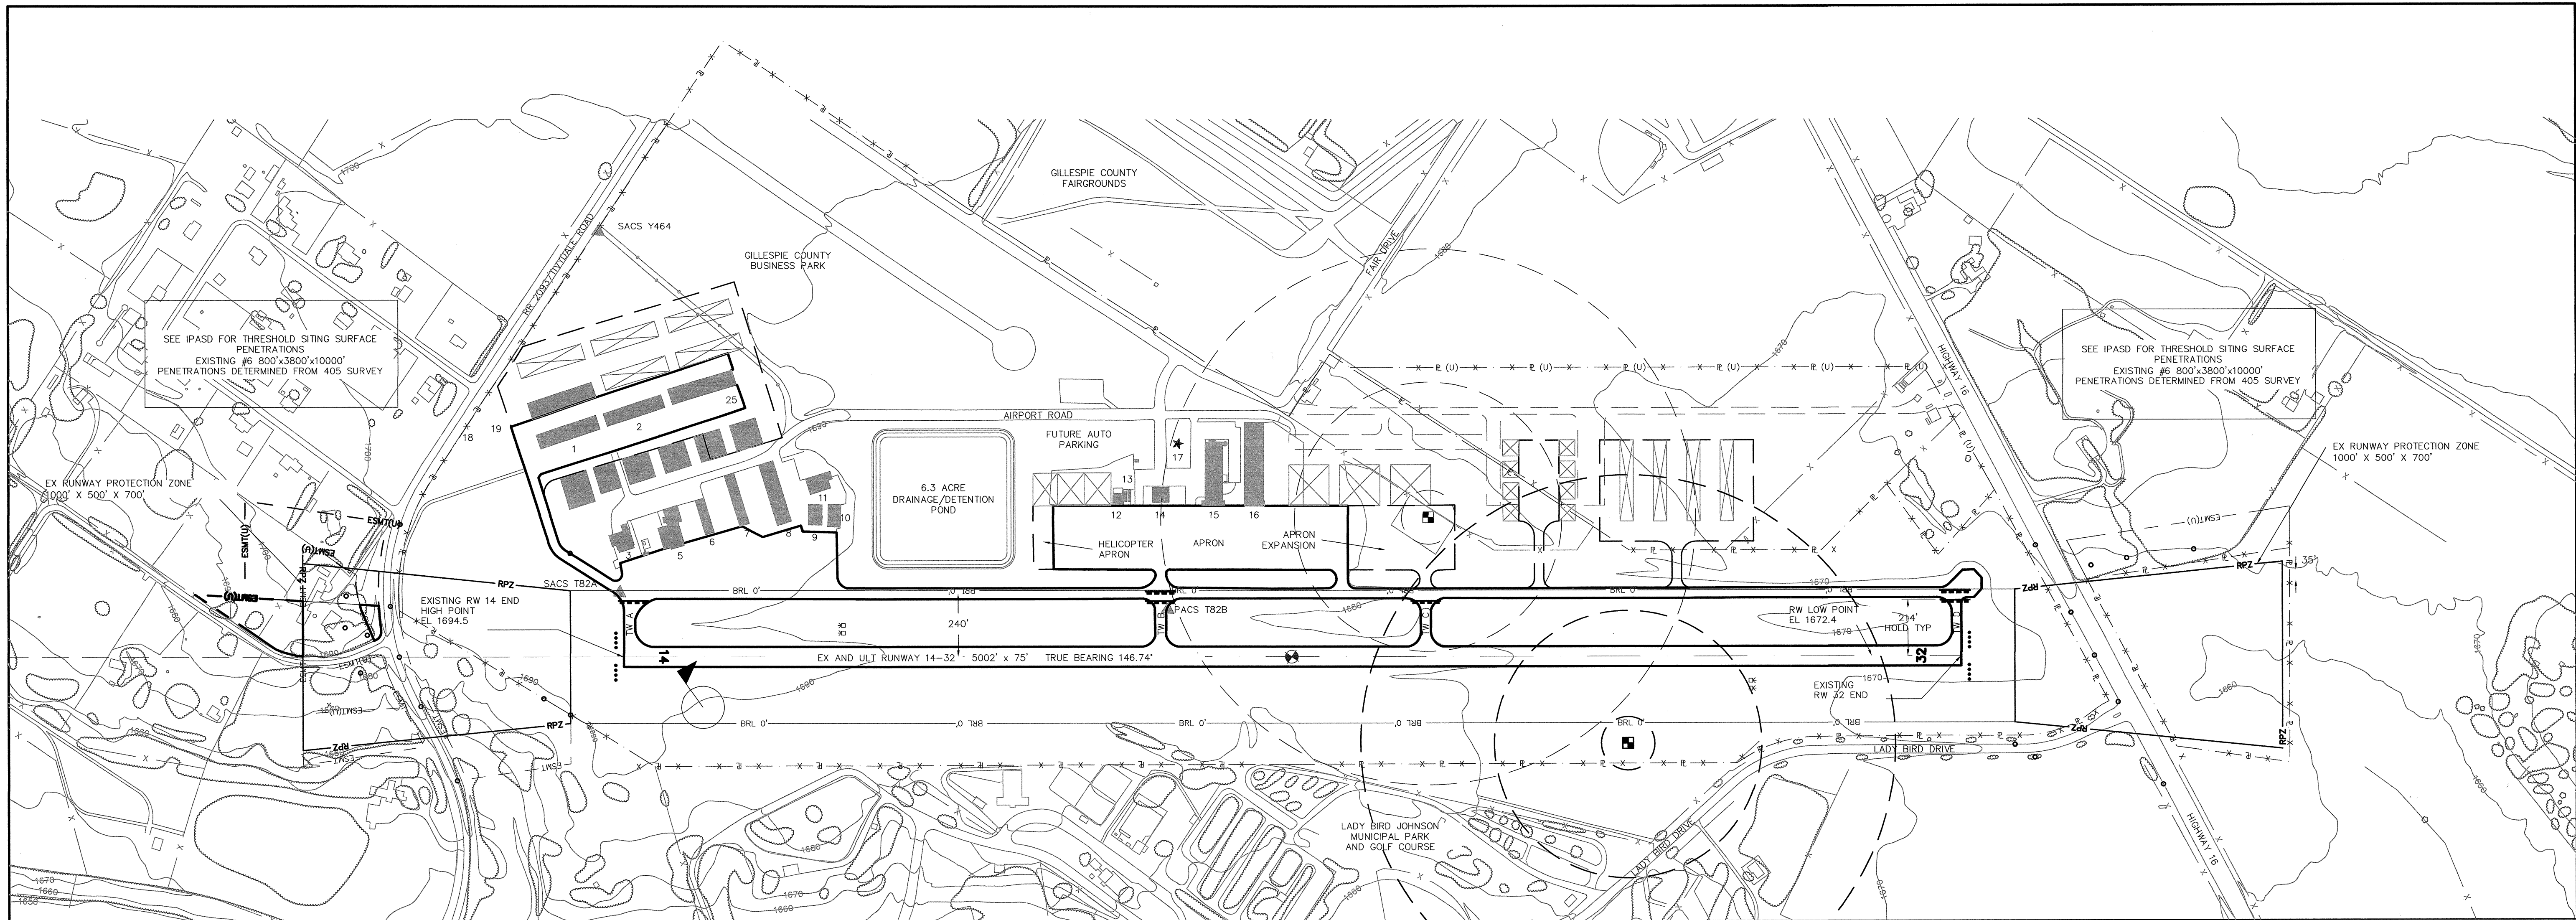

BUILDING TABLE		
BLDG. #	DESCRIPTION	TOP ELEVATION
1	T-HANGAR	1708.6'
2	T-HANGAR	1707.2
3	EXECUTIVE HANGAR	1718.9'
4	SELF-SERVE FUEL ISLAND	1702.7'
5	EXECUTIVE HANGAR	1716.5'
6	T-HANGAR	1705.6'
7	T-HANGAR	1707.0'
8	T-HANGAR	1708.9'
9	EXECUTIVE HANGAR	1711.2'
10	EXECUTIVE HANGAR	1710.6'
11	EXECUTIVE HANGAR	1718.3'
12	MAINTENANCE	1699.5'
13	FUEL FARM	1691.7'
14	TERMINAL	1708.5'
15	HANGAR HOTEL	1718.5'
16	DINER	1713.6'
17	ROTATING BEACON	1740.4'

ALD LEGEND		
FEATURE	EXISTING	ULTIMATE
RUNWAY/TAXIWAY OUTLINE		
RUNWAY/TAXIWAY TO BE REMOVED		
BUILDINGS/FACILITIES		
AIRPORT PROPERTY LINE		
AIRPORT PROPERTY LINE w/FENCE		
FENCE LINE		
BUILDING RESTRICTION LINE (BRL)		
AIRPORT REFERENCE POINT		
WIND CONE & SEGMENTED CIRCLE		
THRESHOLD LIGHTS		
RW END IDENTIFIER LIGHTS (REILS)		
C&G BEACON		
VGSI		
HOLD POSITION AND SIGN		
ASOS/AWOS		
SURVEY MARKERS		
GROUND CONTOURS		
SIGNIFICANT OBJECT LOCATION		
TREES/BRUSH		
NONDIRECTIONAL BEACON (NDB)		

AIRPORT DATA TABLE		
	EXISTING	ULTIMATE
AIRPORT ELEVATION (MSL)	1694.5'	1694.5
AIRPORT NAVIGATION AIDS	VOR/DME, GPS	VOR/DME, GPS
MEAN MAX TEMP	95°	95°
AIRPORT REFERENCE CODE (ARC)	B-II	B-II
TAXIWAY MARKING	STD W/Q REF	STD W/Q REF
TAXIWAY LIGHTING	NONE	MITL
AIRPORT REFERENCE POINT COORDINATES	30°14'35.67" 098°54'33.07"	30°14'35.67" 098°54'33.07"
DATUM COORDINATE SYSTEMS HORIZONTAL DATUM NAD 83 STATEPLANE TEXAS SOUTH FIPS 4203 FEET, VERTICAL DATUM NAVD 88.		
CAUTION ZONE LIGHTS ARE PRESENT AT GILLESPIE COUNTY AIRPORT.		

RUNWAY END COORDINATES AND ELEVATIONS			
	LATITUDE	LONGITUDE	ELEVATION
EXISTING RWY 14 END	30°14'56.37"	98°54'48.71"	1694.5'
EXISTING RWY 32 END	30°14'14.97"	98°54'17.43"	1677.3'


RUNWAY DATA TABLE				
	RW 14-32			
	EXISTING	ULTIMATE		
RUNWAY ARC	B-II	B-II		
DESIGN AIRCRAFT & ARC	CESSNA 550 (B-II)	CESSNA 550 (B-II)		
BALANCED FIELD LENGTH	4250'	4250'		
RUNWAY LENGTH & WIDTH (ft.)	5002' X 75'	5002' X 100'		
PAVEMENT DESIGN STRENGTH (lbs.)	30,000 SW	60,000 SW		
RUNWAY LIGHTING	MIRL	MIRL		
PERCENT EFFECTIVE GRADIENT	0.26%	0.26%		
PERCENT WIND COVERAGE	98.53%	98.53%		
MAXIMUM ELEVATION ABOVE MSL	1694.5'	1694.5'		
RW SURFACE TYPE	ASPH	ASPH		
RSA - LENGTH BEYOND RW END	300'	300'		
RSA - WIDTH	150'	150'		
OFA - LENGTH BEYOND RW END	300'	300'		
OFA WIDTH	500'	500'		
OFZ - LENGTH BEYOND RW END	200'	200'		
OFZ WIDTH	400'	400'		
RUNWAY END	14	32	14	32
APPROACH TYPE	GPS	GPS	GPS LPV	GPS LPV
APPROACH VISIBILITY MINIMA	1 MILE	1 MILE	1 MILE	1 MILE
THRESHOLD SITING SURFACE & SLOPE	#6 20:1	#6 20:1	#6 20:1	#6 20:1
RUNWAY MARKING	NPI	NPI	NPI	NPI
RUNWAY VISUAL AIDS	PAPI	PAPI	PAPI	PAPI
TOUCHDOWN ZONE ELEVATION	1694.5'	1681.5'	1694.5'	1681.5'
FAR PART 77 APPROACH CATEGORY	C	C	C	C
FAR PART 77 APPROACH SURFACE SLOPE	34:1	34:1	34:1	34:1
TAKE-OFF RUN AVAILABLE (TORA)	5002'	5002'	5002'	5002'
TAKE-OFF DISTANCE AVAILABLE (TODA)	5002'	5002'	5002'	5002'
ACCELERATE STOP DISTANCE AVAIL. (ASDA)	5002'	5002'	5002'	5002'
LANDING DISTANCE AVAILABLE (LDA)	5002'	5002'	5002'	5002'

GENERAL NOTES


A 405 SURVEY WAS PERFORMED ON APRIL 26-27, 2004 BY GEODETIX, INC., SAN ANTONIO, TX.

THE EXISTING HEIGHT HAZARD ZONING ORDINANCE FOR THIS AIRPORT WAS ADOPTED ON 23 FEBRUARY 1979. ZONED 3800' X 75', OTHER THAN UTILITY, NPI.

ALL EXISTING COORDINATES AND ELEVATIONS SUPPLIED BY ASIS DATASHEET SYSTEM, <http://avnwww.jccbi.gov/datasheet/>.

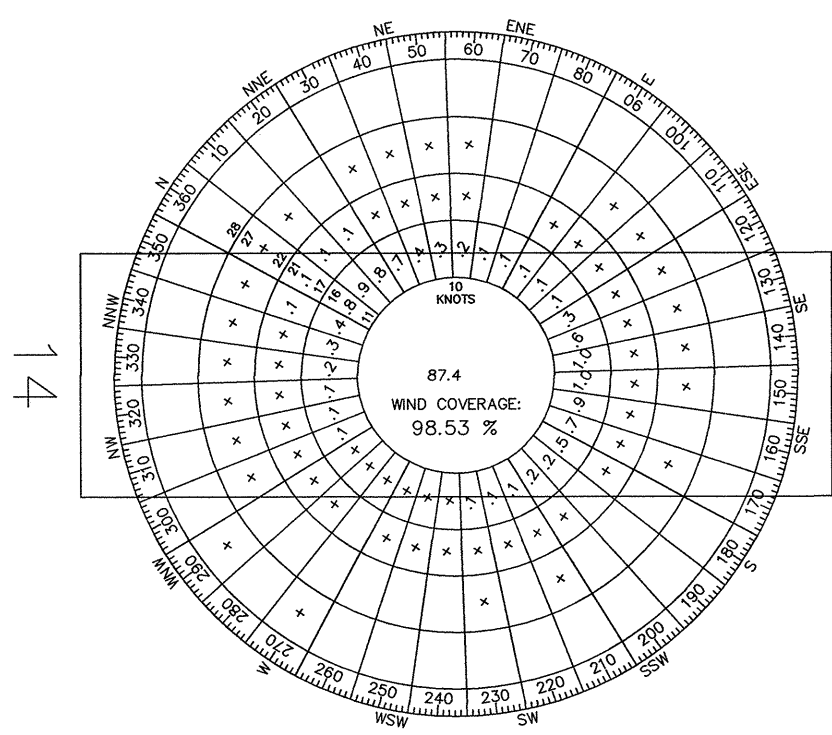

SOURCE:
WEATHER REPORTING STATION
SAN ANTONIO INTERNATIONAL AIRPORT
SAN ANTONIO, TEXAS
13 KNOTS
OBSERVATIONS:
84-310 All Weather Observations
1988-1997

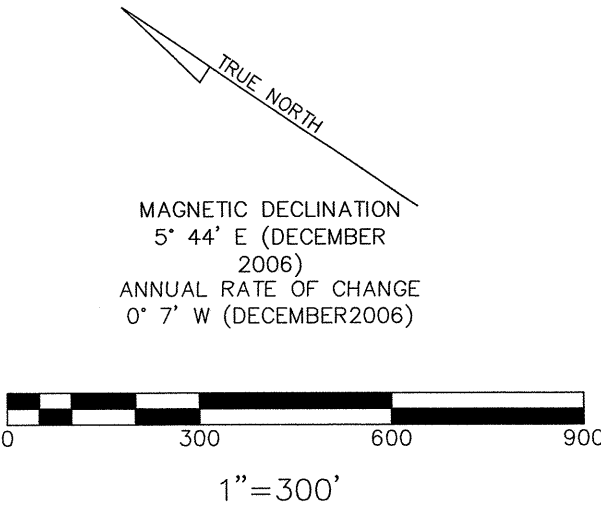

TEXAS DEPARTMENT OF TRANSPORTATION AVIATION DIVISION ALP APPROVED ACCORDING TO FAA AC 150/5300-13 CHANGE 15 PLUS THE REQUIREMENTS OF A FAVORABLE ENVIRONMENTAL FINDING AND FAA NRA STUDY PRIOR TO THE START OF ANY LAND ACQUISITION OR CONSTRUCTION ON AIRPORT PROPERTY. COPYRIGHT 2010 TxDOT AVIATION DIVISION, ALL RIGHTS RESERVED. DAVID FULTON, DIRECTOR, AVIATION DIVISION		AIRPORT SPONSOR CURRENT AND FUTURE DEVELOPMENT DEPICTED ON THIS ALP IS APPROVED AND SUPPORTED BY AIRPORT SPONSOR SPONSOR ACKNOWLEDGES APPROVAL OF ALP BY TxDOT DOES NOT CONSTITUTE A COMMITMENT TO FUNDING. SARAH SHODDER, COUNTY JUDGE TITLE, AIRPORT SPONSOR'S REPRESENTATIVE			
PREPARED BY: TxDOT AVIATION 125 E. 11TH ST. AUSTIN, TX 78701		SNODGRASS DESIGNED BY HANNAH DRAINED BY			
SEP 30 2010 DATE		OCT 1 2010 DATE			
AIRPORT LAYOUT DRAWING GILLESPIE COUNTY AIRPORT (T82) FREDERICKSBURG, TEXAS					
SHEET 1 OF 3					